



TRUSS

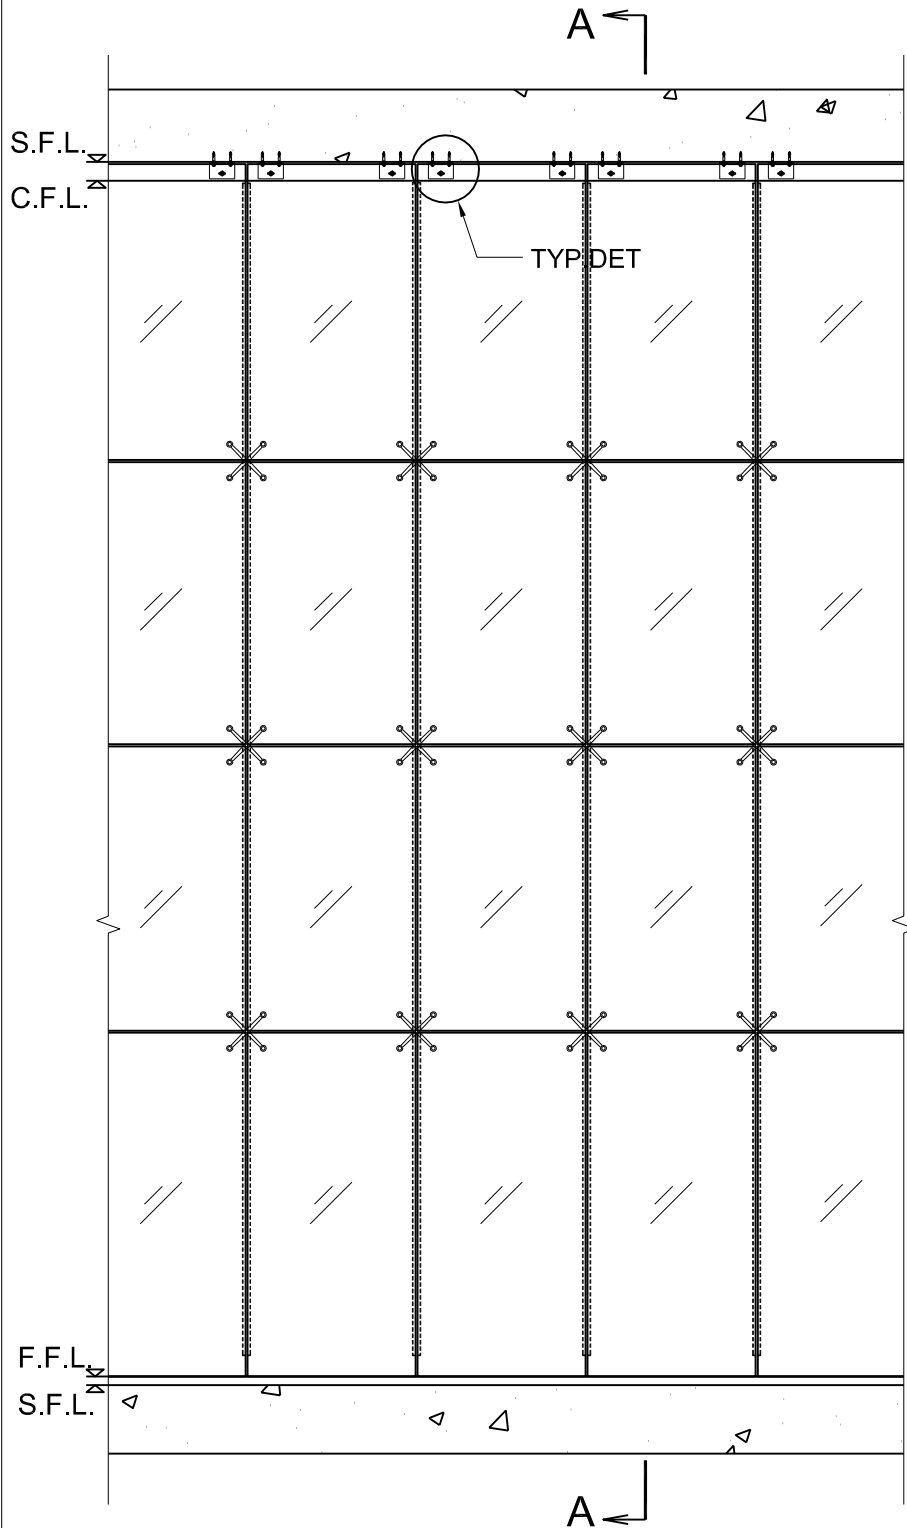

ELEVATION

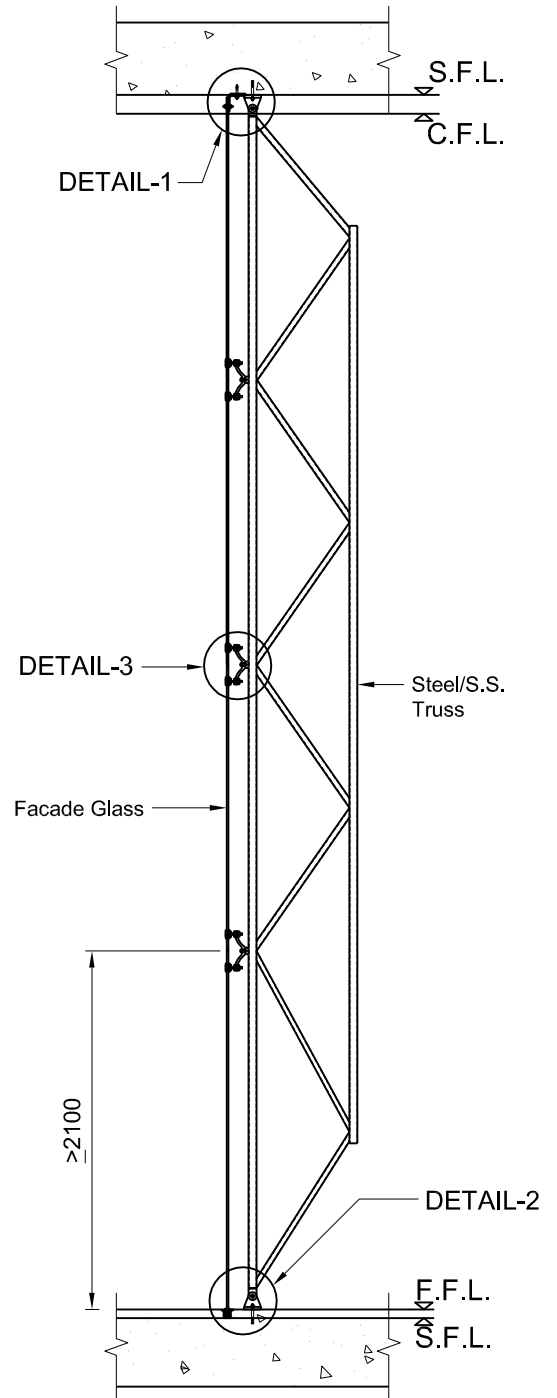

SECTION A-A